

WORK ZONE



PHASE 5


CONSTRUCTION PHASING

TERMINI OF THIS PHASE ARE FILLMORE STREET AND 300 FEET SOUTH OF WINDMILL AVENUE. THE FOLLOWING CONSTRUCTION ITEMS WILL BE INCLUDED IN THIS PHASE:

- CONSTRUCT / RECONSTRUCT PEDESTRIAN RAMPS AND SIDEWALK
- REMOVE MEDIAN CURB AND GUTTER, REMOVE MEDIAN CONCRETE COVER MATERIAL
- MODIFY INLETS
- CONSTRUCT FULL-DEPTH ASPHALT PAVEMENT (MEDIAN)
- MILL AND OVERLAY PAVEMENT
- FINAL STRIPING OF PAVEMENT

NOTES

1. ACCESS SHALL BE MAINTAINED AT ALL TIMES (FULL-CLOSURE NOT PERMITTED).
2. ACCESS MAY BE TEMPORARILY CLOSED IF APPROVED IN WRITING BY BUSINESS AND PROPERTY OWNERS. CONTRACTOR SHALL COORDINATE WITH BUSINESSES AND PROPERTY OWNERS. BOTH ACCESSES SHALL NOT BE CLOSED SIMULTANEOUSLY.
3. PEDESTRIAN ACCESS SHALL BE MAINTAINED AT ALL TIMES. CONTRACTOR SHALL COORDINATE WITH SPECIAL NEEDS RESIDENTS AND MOUNTAIN METRO TRANSIT.

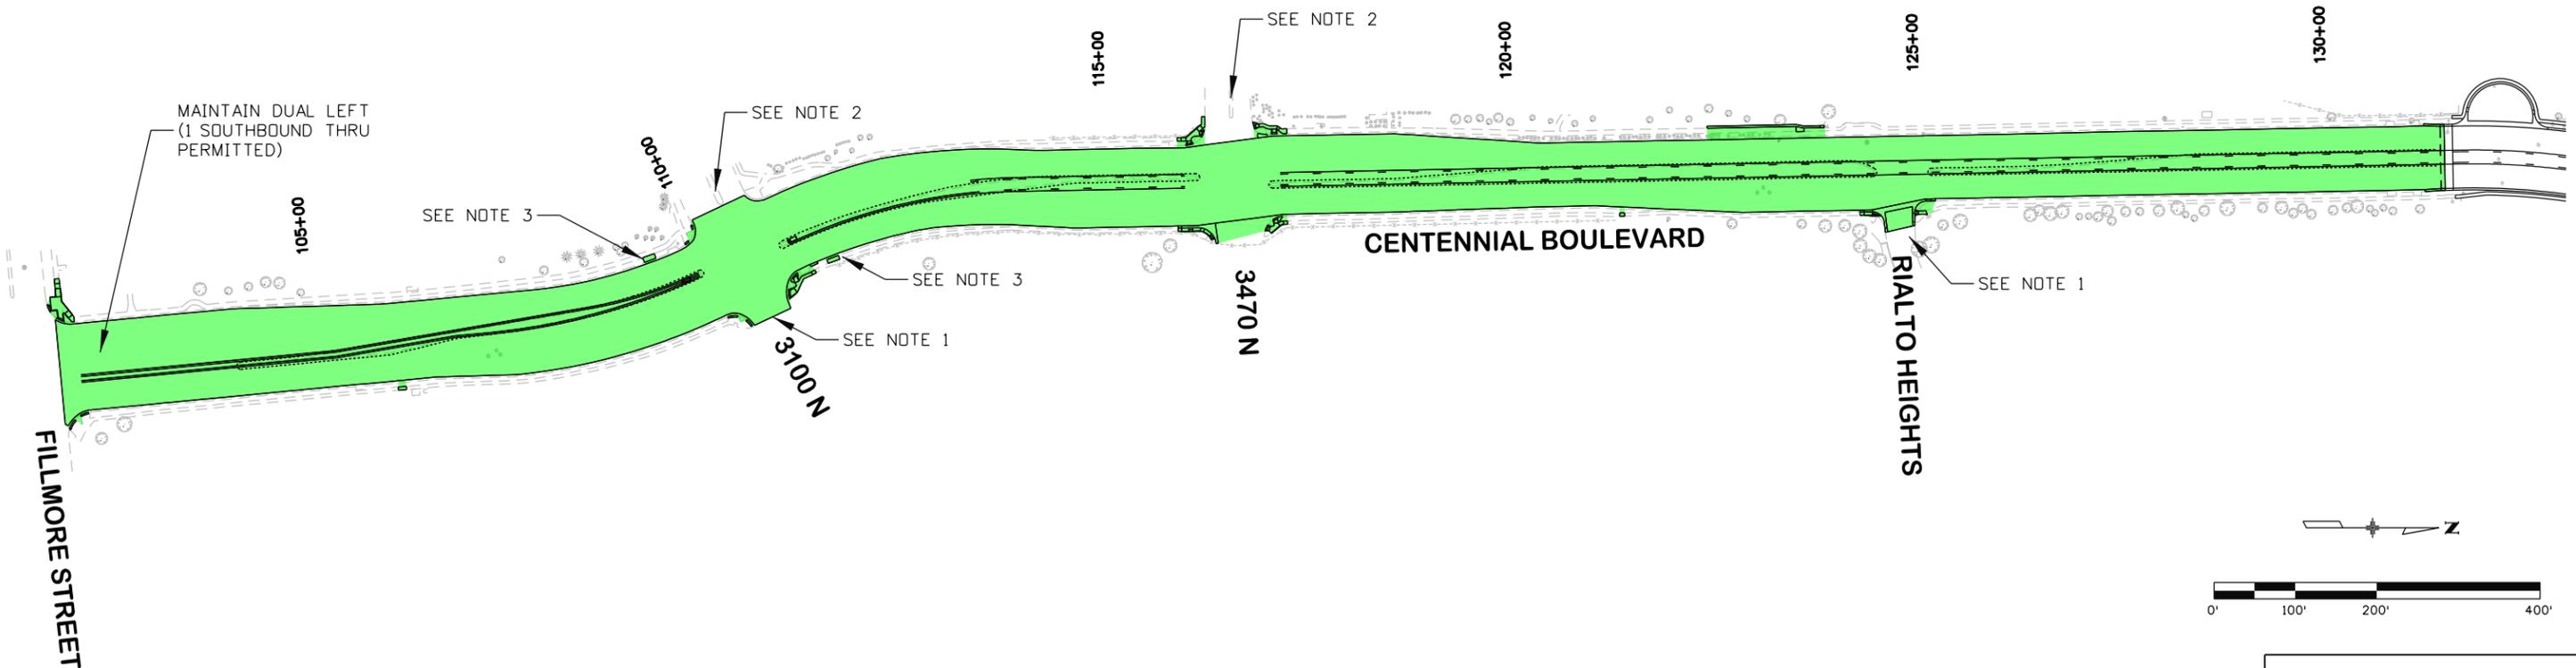

JALOEPP 1:33:36 PM \\wilsco.com\Wilson_P\Projects\Documents\100-TRN\City of Colorado Springs\15-100-044-00_Cent. Blvd Reconst GOG to Fillmore Street\Traffic_ITSDrawings\Construction Phasing Plan- Ph05

COMPUTER FILE INFORMATION		REVISIONS		STATEMENT:		<p>5755 Mark Dabling Blvd, Suite 220 Colorado Springs, CO 80919 719.520.5800</p>	CENTENNIAL BLVD RECONSTRUCTION	
Creation Date: 03/22/16	Initials: NAB	No.	Description	Date	THE CITY OF COLORADO SPRINGS RECOGNIZES THE DESIGN ENGINEER AS HAVING RESPONSIBILITY FOR THE DESIGN. THE CITY HAS LIMITED ITS SCOPE OF REVIEW ACCORDINGLY.		City of Colorado Springs and PPRTA Contract T007780	
Last Modification Date: 4/26/2016	Initials: NAB						CONSTRUCTION PHASING PLAN	
Drawing File Name: Construction Phasing Plan- Ph05							PHASE 5	
MicroStation Ver. 08.11.07	Scale: 1:200						Subset: CPP	Subset Sheets: 5 of 5
DESIGNED BY: MAK	DRAWN BY: NAB	CHECKED BY: DJE					Sheet No: 17	